

Authorised Sales Partner:



PROJECT BROCHURE




Authorised Sales Partner:



www.elanmercado.in

LOCATION MAP

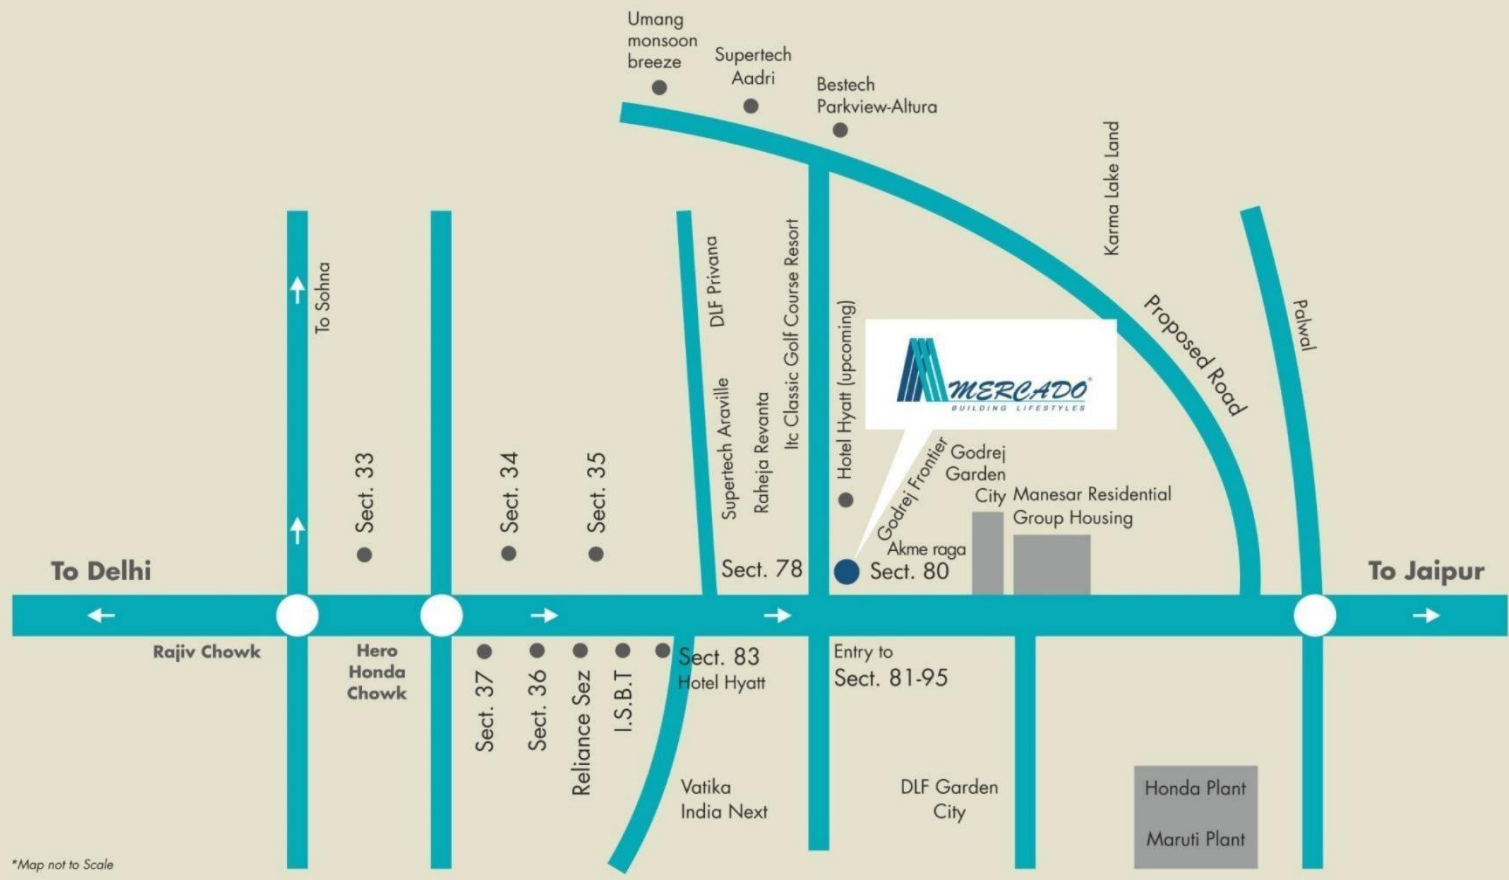

*Map not to Scale

Authorised Sales Partner:



ON MAIN NH-8, SEC.-80
GURUGRAM

CLOSE PROXIMITY TO
PROPOSED METRO STATION

GREAT CONNECTIVITY TO
INTERNATIONAL AIRPORT

LOCATED CLOSE TO
DWARKA EXPRESSWAY

UNDER CONSTRUCTION

Artistic Impression

www.elanmercado.in

Call: +91 9999913391

Authorised Sales Partner:



CATCHMENT AREA

LOCATED ON MAIN NH-8,
SECTOR 80 GURUGRAM

AMIDST APPROX.
1 LAC RESIDENTIAL UNITS

CLOSE PROXIMITY TO
PROPOSED METRO STATION

GREAT CONNECTIVITY TO
INTERNATIONAL AIRPORT

LOCATED CLOSE TO
DWARKA EXPRESSWAY

Artistic Impression

www.elanmercado.in

Call: +91 9999913391

Authorised Sales Partner:



PROJECT BRIEF

BLEND OF
HIGH STREET RETAIL,
FOOD COURT,
MULTIPLEX &
SERVICED RESIDENCES

DOUBLE HEIGHT
RETAIL SHOPS ON
GROUND & FIRST FLOOR

www.elanmercado.in

Call: +91 9999913391

Artistic Impression

Authorised Sales Partner:



**HIGH STREET
RETAIL**

**WITH DOUBLE
HEIGHT SHOPS**



Artistic Impression

www.elanmercado.in

Call: +91 9999913391

Authorised Sales Partner:



PROJECT PARTNERS

CONSTRUCTION PARTNER



ARCHITECT



LEASING PARTNER



Artistic Impression

www.elanmercado.in

Call: +91 9999913391

Authorised Sales Partner:



Elan Group is proud
to be associated with
PVR Cinemas



www.elanmercado.in

Call: +91 9999913391

Authorised Sales Partner:



ASSOCIATE PARTNER



★ STARRING ★

HIGH RETURNS
ON INVESTMENT



Elan Group is pleased to announce the signing of 5 silver screens with PVR Cinemas as its Multiplex partner in Elan Mercado, Sec - 80, Gurgaon.

EXCLUSIVE EXPERIENCE

5 SILVER
SCREENS

LUXURY
LOUNGE

ERGONOMIC
SEATING

www.elanmercado.in

Call: +91 9999913391

MULTIPLEX

5 SILVER SCREENS

HUGE SEATING CAPACITY

ERGONOMIC SEATING

STATE-OF-THE-ART
INTERIORS

PREMIUM SNACK LOUNGE

MULTIPLEX BY

PVR | CINEMAS



www.elanmercado.in

Call: +91 9999913391

Authorised Sales Partner:



ASSOCIATE BRANDS

T.M. Lewin

fcuk®



www.elanmercado.in

Call: +91 9999913391

Authorised Sales Partner:



LUXURY SERVICED APARTMENTS

METICULOUSLY
PLANNED
SERVICED
APARTMENTS

EQUIPPED WITH
WORLD-CLASS
FACILITIES

24X7
CONCIERGE
SERVICES

ACTUAL SHOW HOUSE PICTURE

www.elanmercado.in

Call: +91 9999913391

Authorised Sales Partner:



ACTUAL SHOW HOUSE PICTURE

www.elanmercado.in

Call: +91 9999913391

Authorised Sales Partner:



ACTUAL SHOW HOUSE PICTURE

www.elanmercado.in

Call: +91 9999913391

Authorised Sales Partner:



ACTUAL SHOW HOUSE PICTURE

www.elanmercado.in

Call: +91 9999913391

FOOD COURT

SALUBRIOUS
FOOD COURT

FINE DINING
RESTAURANTS

MULTI-CUISINE
OUTLETS & AFÉS

FOOD COURT BY



ASSOCIATE BRANDS
OF KWALS



Authorised Sales Partner:



WORLD CLASS
CLUB HOUSE



www.elanmercado.in

Call: +91 9999913391

Authorised Sales Partner:

RAMENITIES

MULTICUISINE
RaiRealtors
www.rairealtors.in RESTAURANT

CIGAR LOUNGE

POOL SIDE CAFÉ

FITNESS CENTRE

LIBRARY

CRÈCHE & DAY CARE

SPA

SWIMMING POOL

CONFERENCE FACILITY

BILLIARD ROOM

CHILDREN'S PLAY AREA

CARDS ROOM



www.elanmercado.in


Call: +91 9999913391

Authorised Sales Partner:



NATIONAL HIGHWAY - 8

24 M WIDE SERVICE ROAD

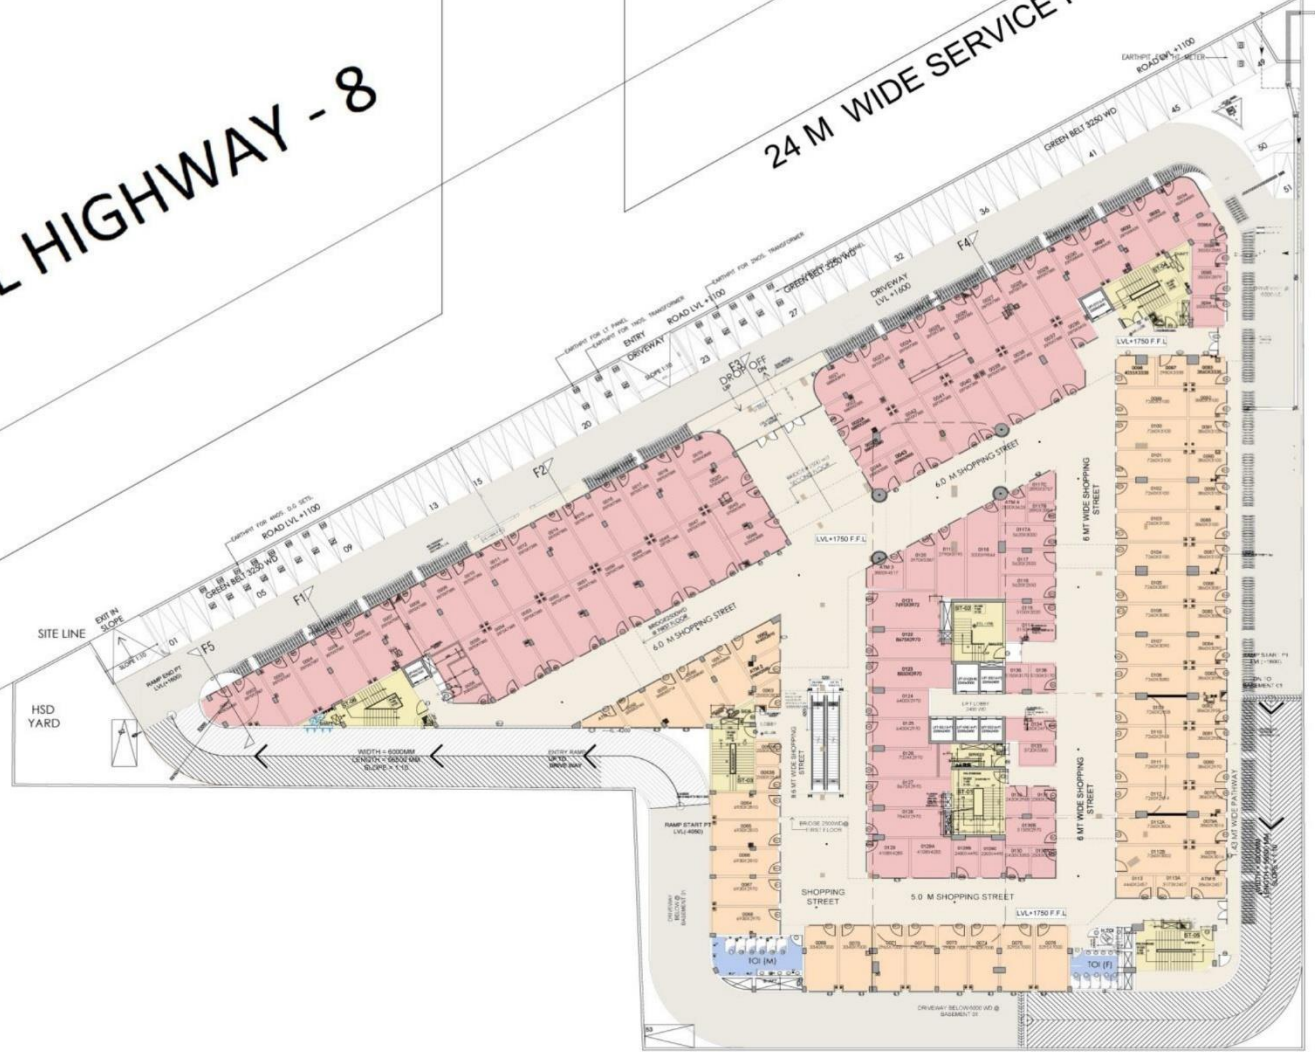


ACPL ISO 9001:2008 Architecture Management Planning
ACPL Design Ltd
1108 South Extension II New Delhi 110048 India
T: +91 11 26420000-05
F: +91 11 26420000
E: contact@acpl.com

GROUND FLOOR PLAN PROPOSED COMMERCIAL DEVELOPMENTS FOR ÉLAN LTD AT SECTOR-80, GURGAON.HY

www.elanmercado.in

Call: +91 9999913391

Authorised Sales Partner:

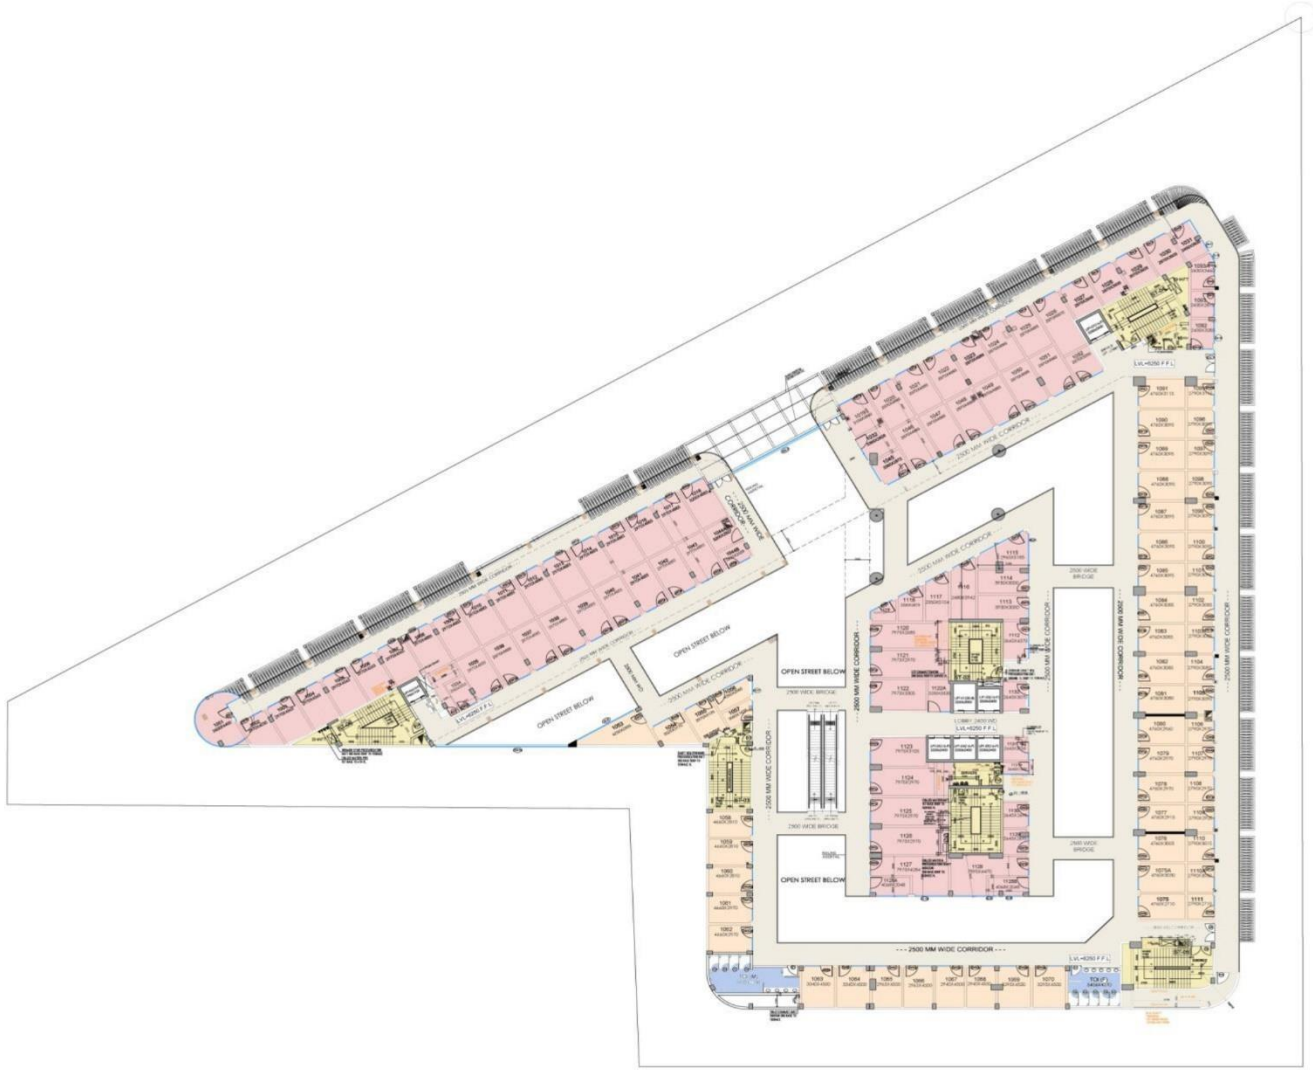

ACPL ISO 9001:2008
Architecture
Management
Planning
ACPL Design Ltd
2100 South Extension II New Delhi 110028
T: +91 11 46222299-100
F: +91 11 46222299
E: acpl@acplindia.com


FIRST FLOOR

PROPOSED COMMERCIAL DEVELOPMENTS FOR ÉLAN LTD AT SECTOR-80, GURGAON.HY

www.elanmercado.in

Call: +91 9999913391

Authorised Sales Partner:

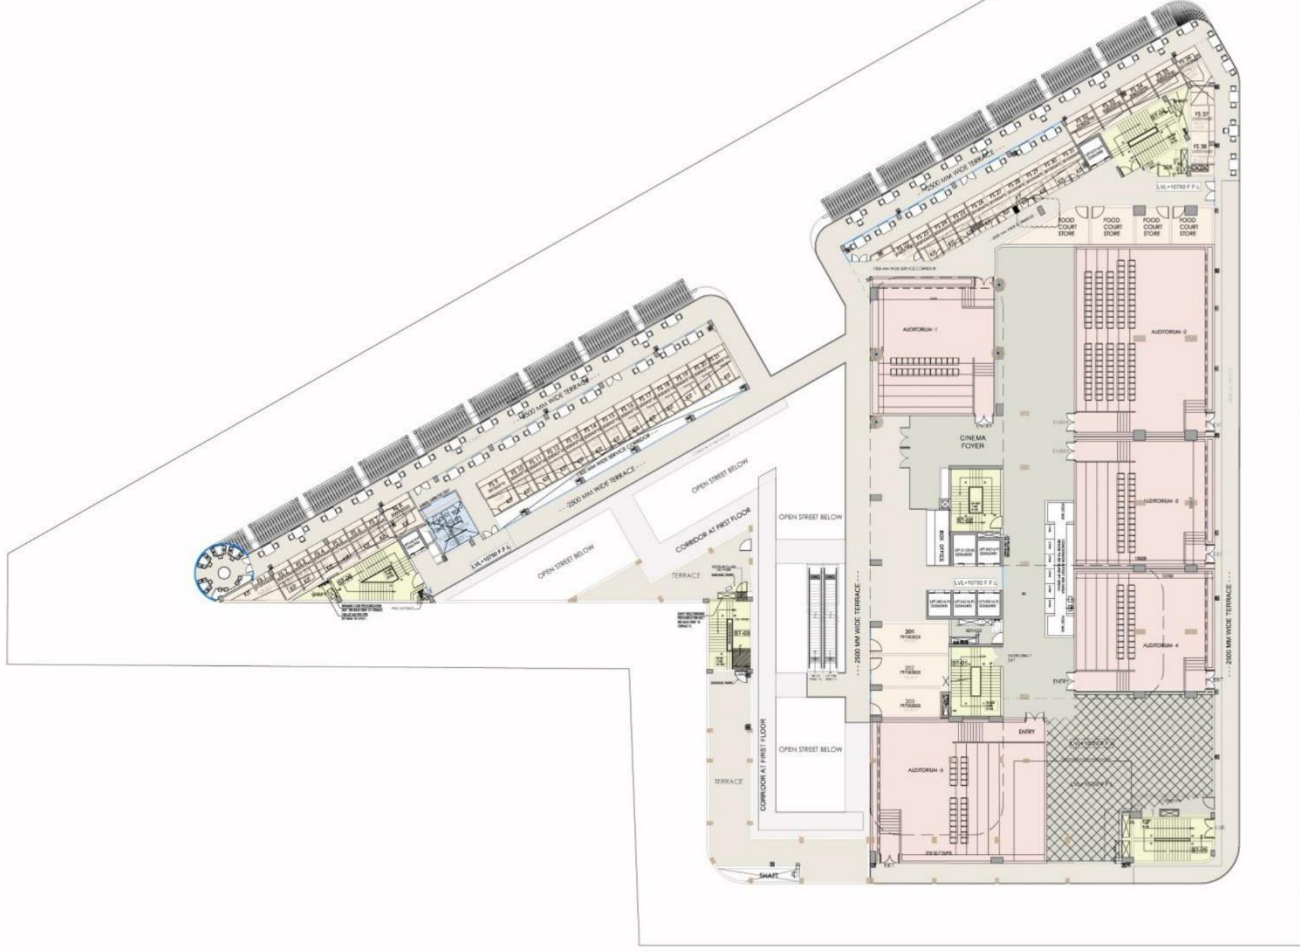

ACPL ISO 9001:2008 Architecture Management Planning
ACPL Design Ltd
1100 South Extension 1 New Delhi 110048 India
T: +91 11 26420399-101
F: +91 11 26420399
E: info@acplindia.com

SECOND FLOOR

PROPOSED COMMERCIAL DEVELOPMENTS FOR ÉLAN LTD AT SECTOR-80, GURGAON.HY

www.elanmercado.in

Call: +91 9999913391

Authorised Sales Partner:



ACPL ISO 9001:2008
Architecture Management Planning
ACPL Design Ltd
2100 South Extension 1 New Delhi 110028 India
T: +91 11 24821000-05
F: +91 11 24821000
www.acplindia.com
e: info@acplindia.com

THIRD FLOOR PLAN

PROPOSED COMMERCIAL DEVELOPMENTS FOR ÉLAN LTD AT SECTOR-80, GURGAON.HY

www.elanmercado.in

Call: +91 9999913391

Authorised Sales Partner:



PROPOSED COMMERCIAL DEVELOPMENT AT SECTOR 80 GURGAON FOR ELAN MERCADO



www.elanmercado.in

Call: +91 9999913391



SIXTH FLOOR



SEVENTH FLOOR



EIGHTH FLOOR



NINTH FLOOR



TENTH FLOOR



ELEVENTH TO TYPICAL FLOOR

Authorised Sales Partner:



Sales/Support:

+91 9999913391 / 9711199708 / 8285108285

Email: info@rairealtors.in Yahoo: rairealtors@ymail.com



www.elanmercado.in